


# REVISION MANAGEMENT USING PROJECT PARAMETERS

- This method is controlled manually using parameters so not advised unless one team member is assigned to be the document manager.

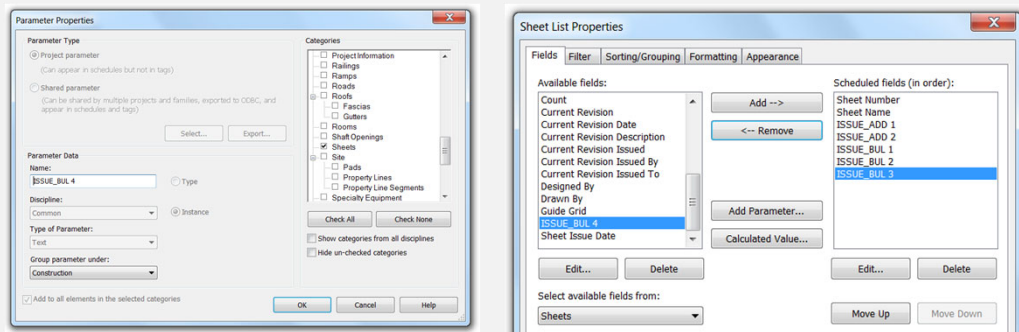

- This method can also have the parameters made as shared which can populate sheet titleblocks if required.

Custom symbols possible



Sheet List							
Sheet Number	Sheet Name	4/1/11 ISSUE FOR BID	6/1/11 ADDENDUM #1	7/1/11 BULLETIN #1	8/1/11 BULLETIN #2	9/1/11 BULLETIN #3	10/1/11 BULLETIN #4
A000	REVISION SCHEDULE	■	■	■	■	■	■
A01.1	LEVEL 1 DEMOLITION PLAN	■	■		■	■	
A01.2	LEVEL 2 DEMOLITION PLAN	■	■				■
A02.1	LEVEL 1 CONSTRUCTION PLAN	■	■		■	■	
A02.2	LEVEL 2 CONSTRUCTION PLAN	■	■				■
A04.1	LEVEL 1 REFLECTED CEILING PLAN	■	■		■	■	
A04.2	LEVEL 2 REFLECTED CEILING PLAN	■					■
A09.1	SECTIONS	■		■			
A09.2	ELEVATIONS	■					

# REVISION MANAGEMENT USING KEYNOTING BY ITEM

- This method is controlled manually using keynoting. This is not advised unless one team member is assigned to be the document manager.
- Also note that this requires the separate text file and relevant excel to be updated and coordinated externally to the main model.

3406	*64	BULLETIN #2	
3407	B02.01	PROVIDED RAILING DETAIL	*64
3408	B02.02	DELETED DOOR	*64
3409	B02.03	REVISED FLOOR FINISH	*64
3410	B02.04	REVISED WIDTH OF FIREPLACE	*64
3411	B02.05	ADDED DOOR	*64
3412	*65	BULLETIN #3	

- One of the advantages of using this method is that you can create a legend on individual sheets that populates the specific revision clouds and the notes that are on a sheet. Good for coordination with other discipline that you have issued to

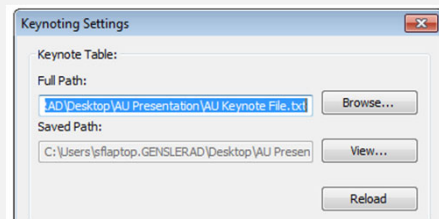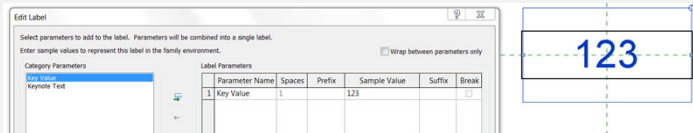

Key Value	Keynote Text
*01	GENERAL REQUIREMENTS SUBGROUP
*02	FACILITY CONSTRUCTION SUBGROUP
*21	FACILITY SERVICES SUBGROUP
*31	SITE AND INFRASTRUCTURE SUBGROUP
*40	PROCESS EQUIPMENT SUBGROUP
*50	SHEET NOTES
*61	PLAN CHECK RESPONSE
*62	ADDENDUM #1
*63	BULLETIN #1
*64	BULLETIN #2
B02.01	PROVIDED RAILING DETAIL
B02.02	DELETED DOOR
B02.03	REVISED FLOOR FINISH
B02.04	REVISED WIDTH OF FIREPLACE
B02.05	ADDED DOOR
*65	BULLETIN #3




Revision Items

AD01.02	B01.01	B03.03	PC01.06
AD01.04	B01.04	PC01.01	
AD01.05	B02.04	PC01.02	
AD01.06	B03.01	PC01.03	

# REVISION MANAGEMENT USING SYMBOLS

- This method is controlled manually using generic annotation symbols so not advised unless one team member is assigned to be the document manager.

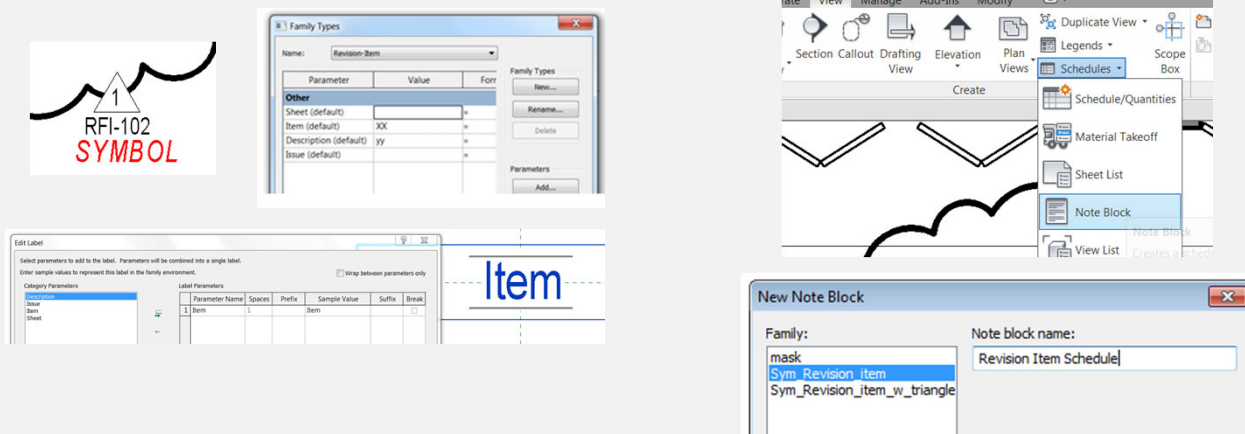


SYMBOL BASED REVISION SCHEDULE	
REVISION ITEM	REVISION DESCRIPTION
ADDENDUM #1	
AD01.01	REVISED WIDTH OF FIREPLACE
RFI-101	REVISED WIDTH OF FIREPLACE
RFI-102	REVISED DOOR SWING
BULLETIN #3	
B03.01	REVIS
BULLETIN #4	
RFI-103	REVIS
PLAN CHECK RESPON	
PC01.01	REVIS


- Advantage being able to show location of a placed revision cloud comment

# CAPTURING ISSUED DRAWINGS WITH REVIT

- Image Method

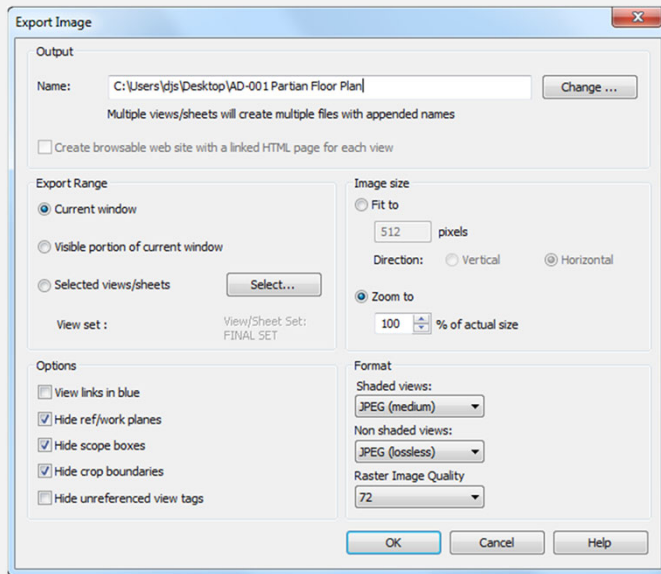

- Freeze Drawing Extension

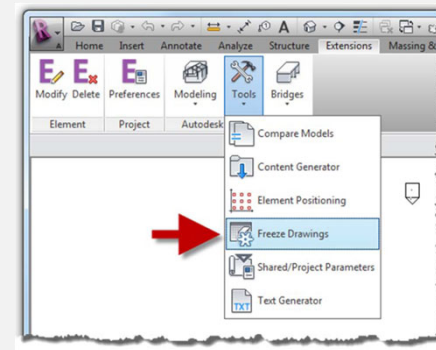

- The **Freeze Drawings** add-in is part available through Autodesk Subscription.
- Creates a CAD file in a new *Drafting View*. This cad file can be dimensioned because the lines are selectable. It can also be exploded and edited if desired.

